


Traffic Management Plan Phase 2

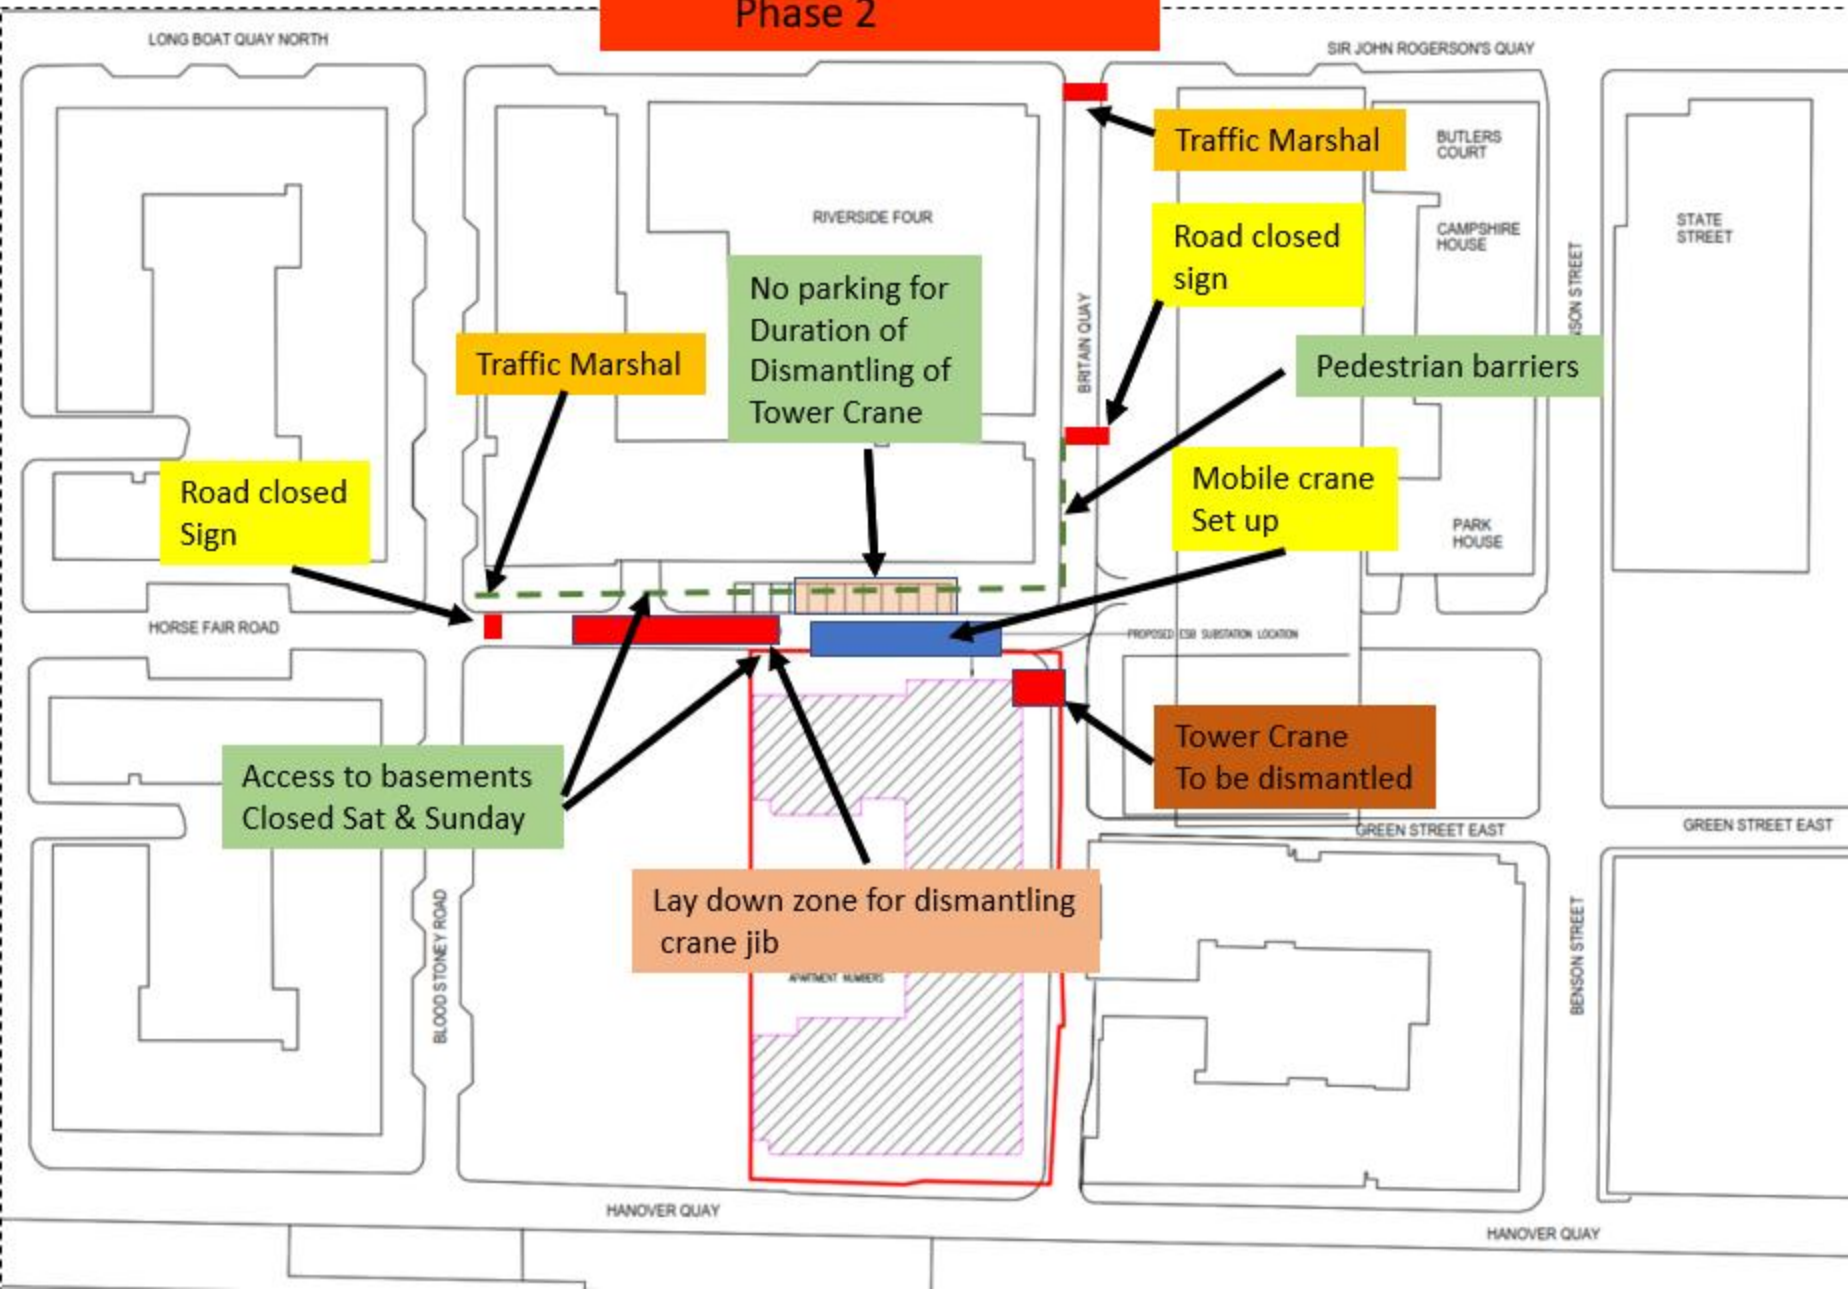

Traffic Marshal

Traffic Marshal

Road closed Sign

No parking for Duration of Dismantling of Tower Crane

Road closed sign

Pedestrian barriers

Mobile crane Set up

Access to basements Closed Sat & Sunday

Tower Crane To be dismantled

Lay down zone for dismantling crane jib

LONG BOAT QUAY NORTH

SIR JOHN ROGERSON'S QUAY

RIVERSIDE FOUR

BUTLERS COURT

CAMPSHIRE HOUSE

STATE STREET

PARK HOUSE

HORSE FAIR ROAD

PROPOSED CSR SUBSTATION LOCATION

BLOOD STONEY ROAD

GREEN STREET EAST

GREEN STREET EAST

HANOVER QUAY

HANOVER QUAY

BENSON STREET

BRITAIN QUAY